
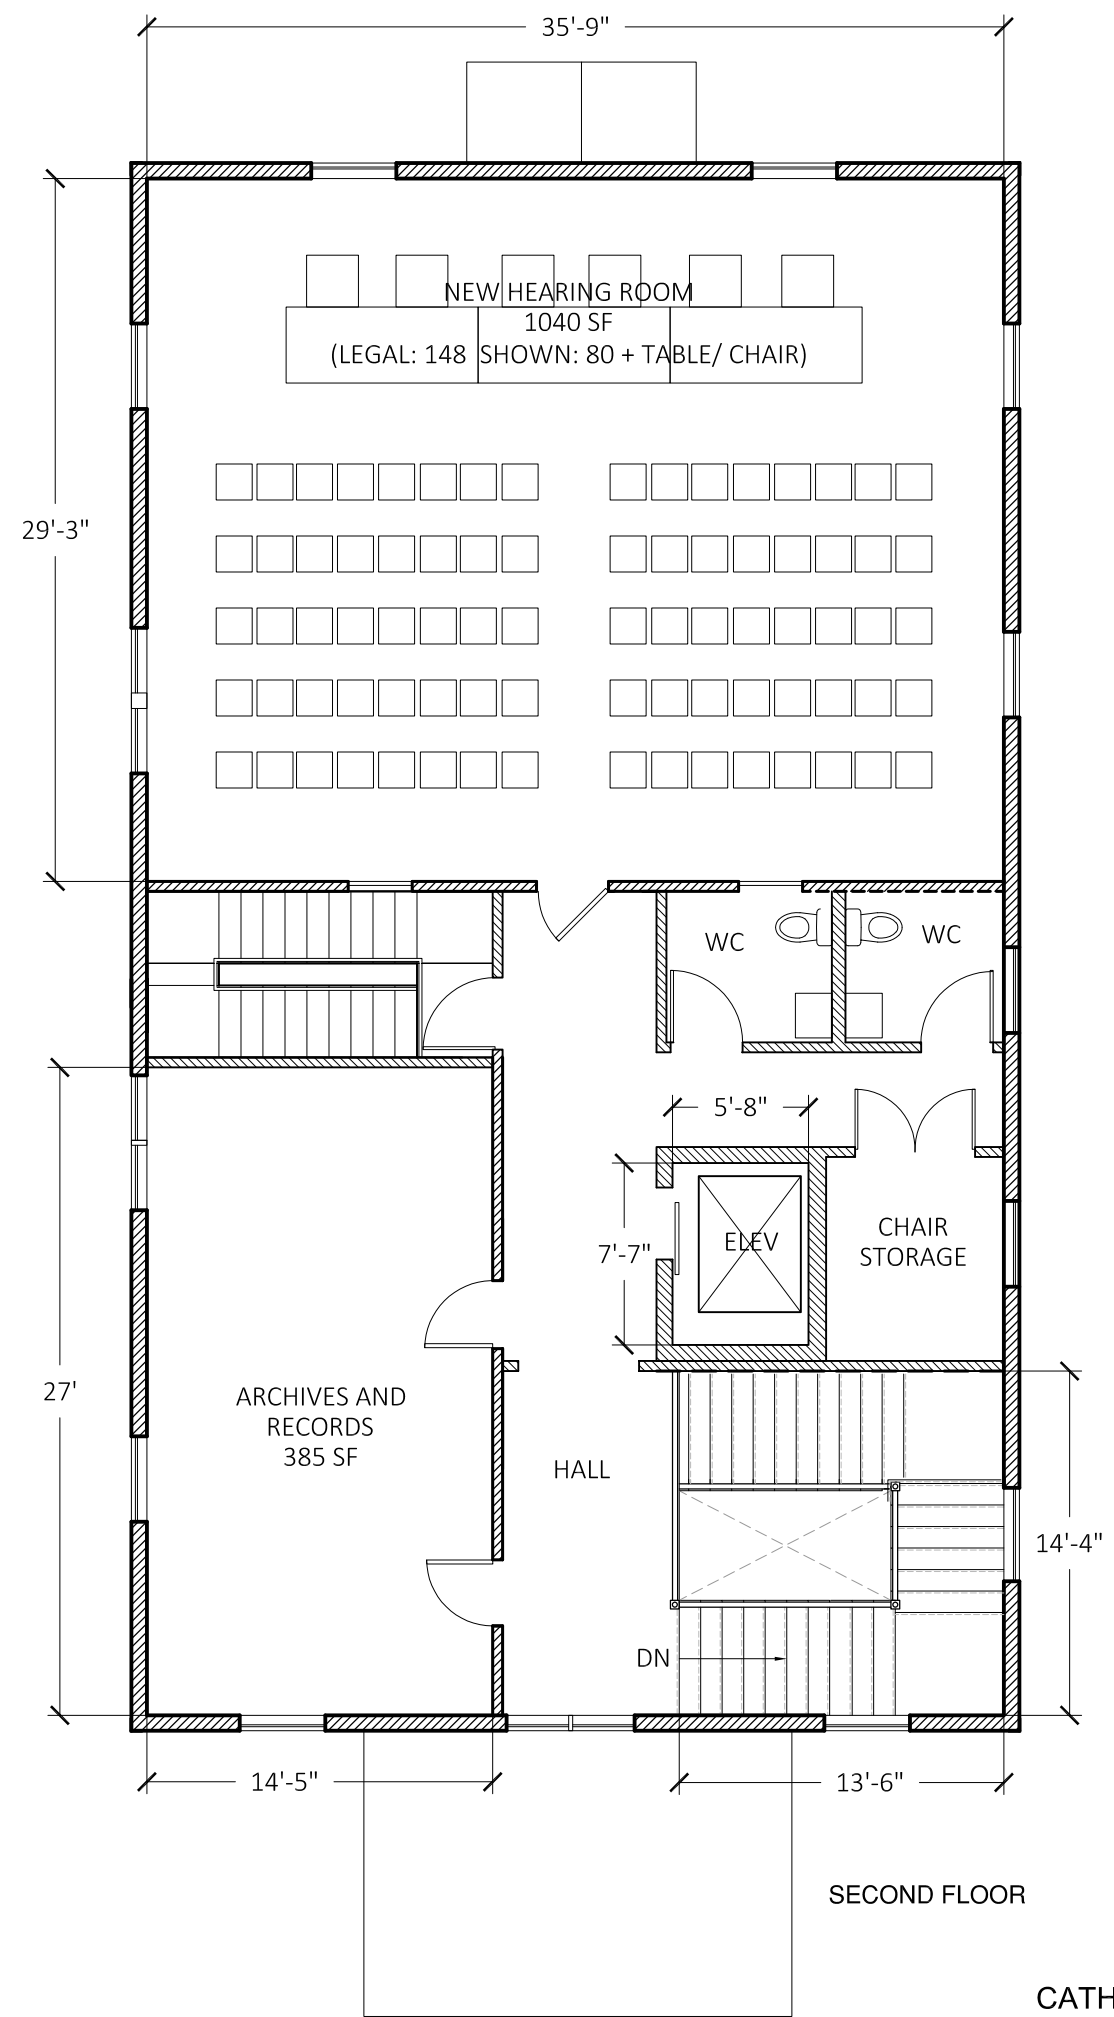


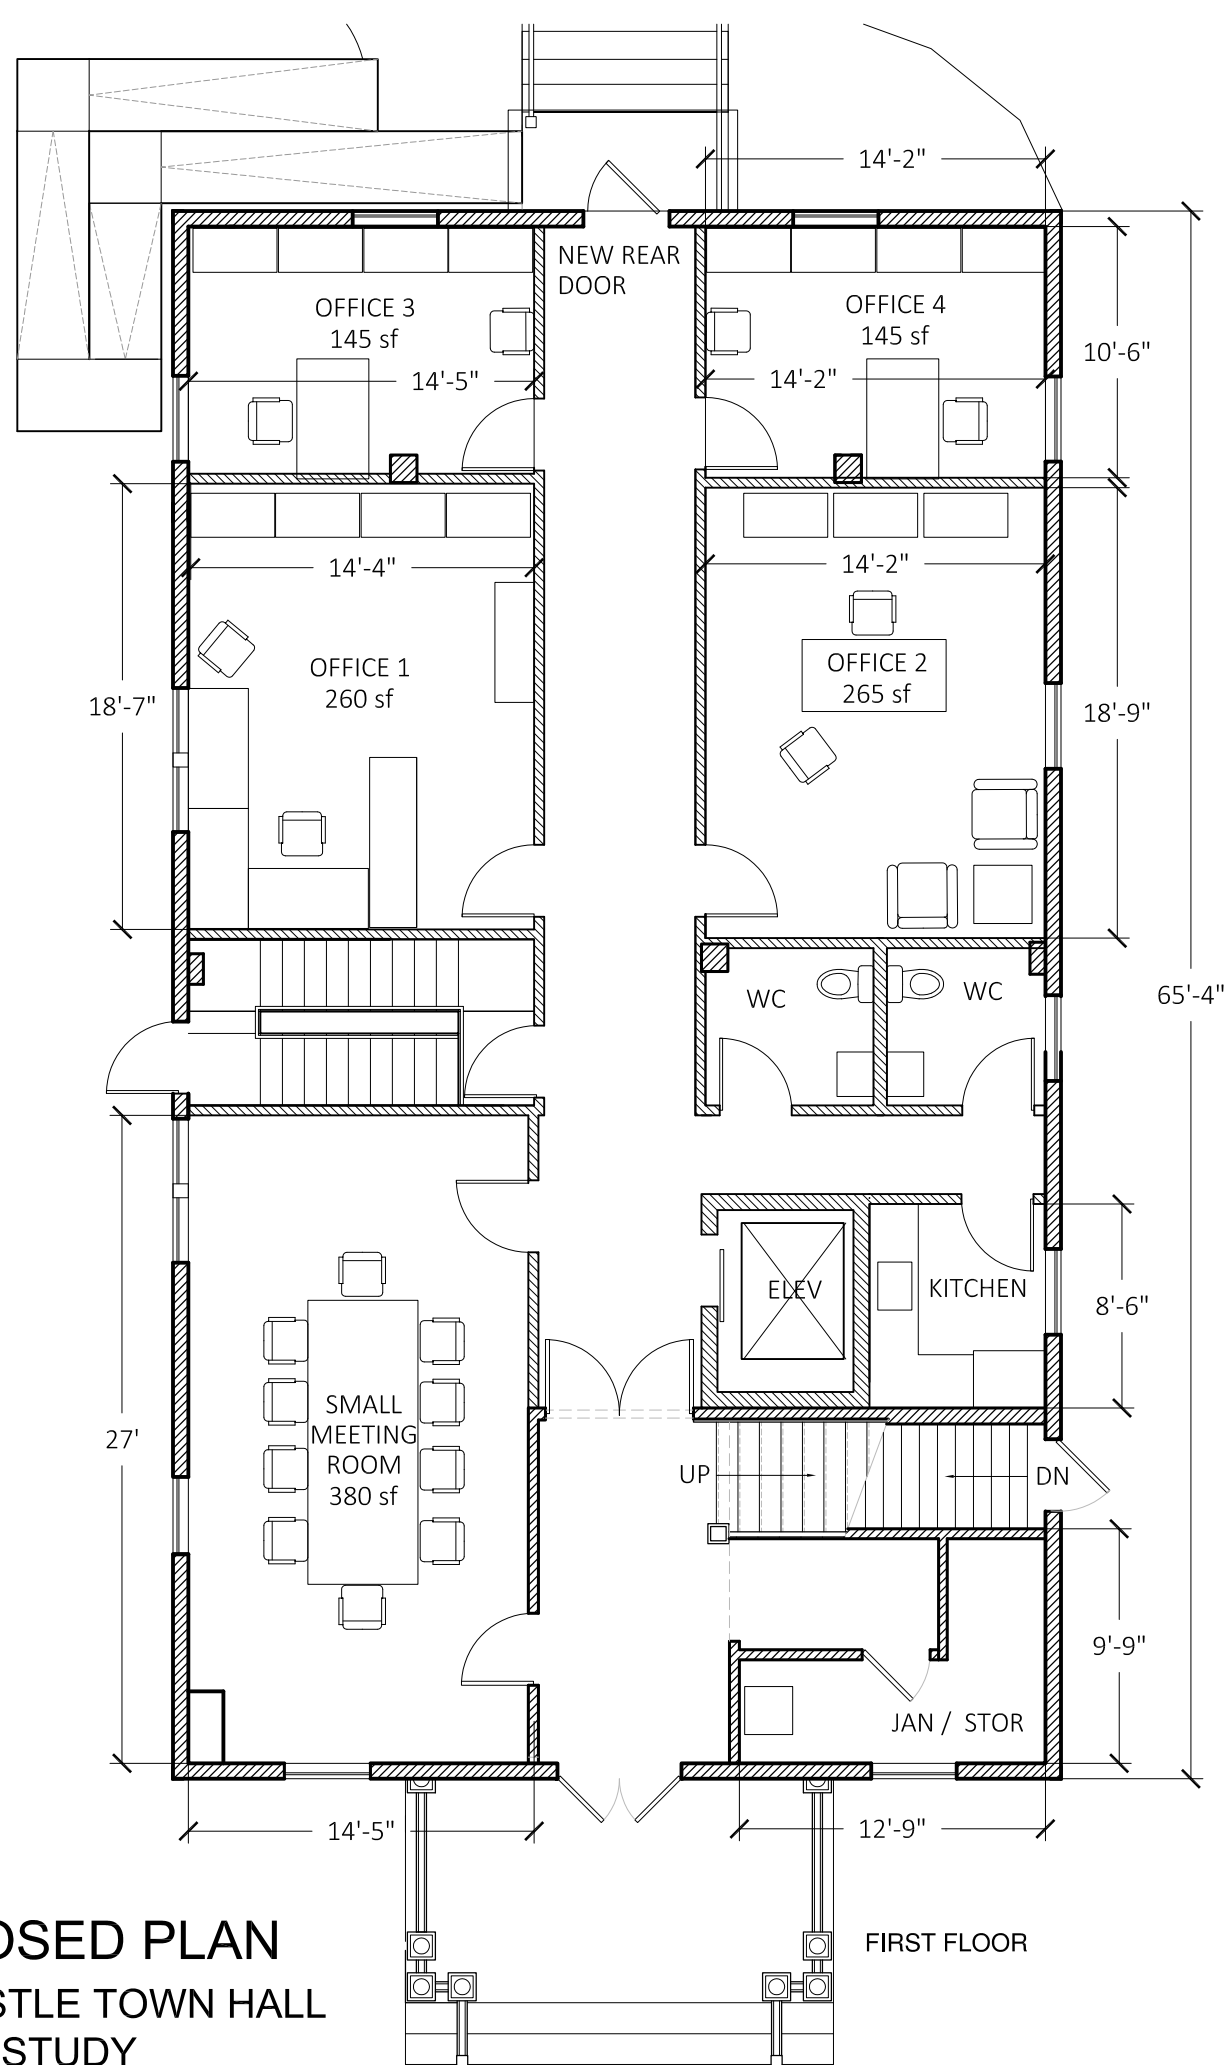

PROPOSED PLAN
NEW CASTLE TOWN HALL
PHASE 1 STUDY